



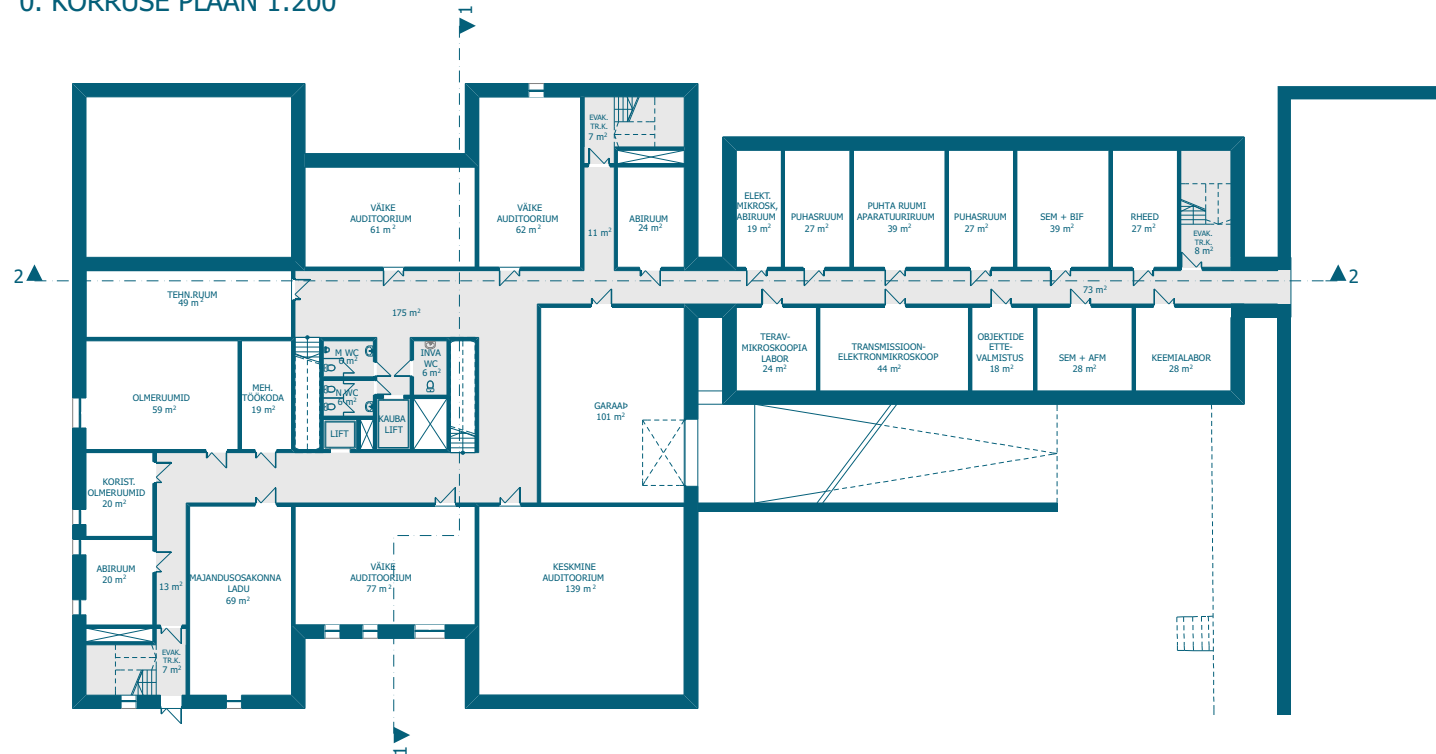


0. KORRUSE PLAAN 1:200

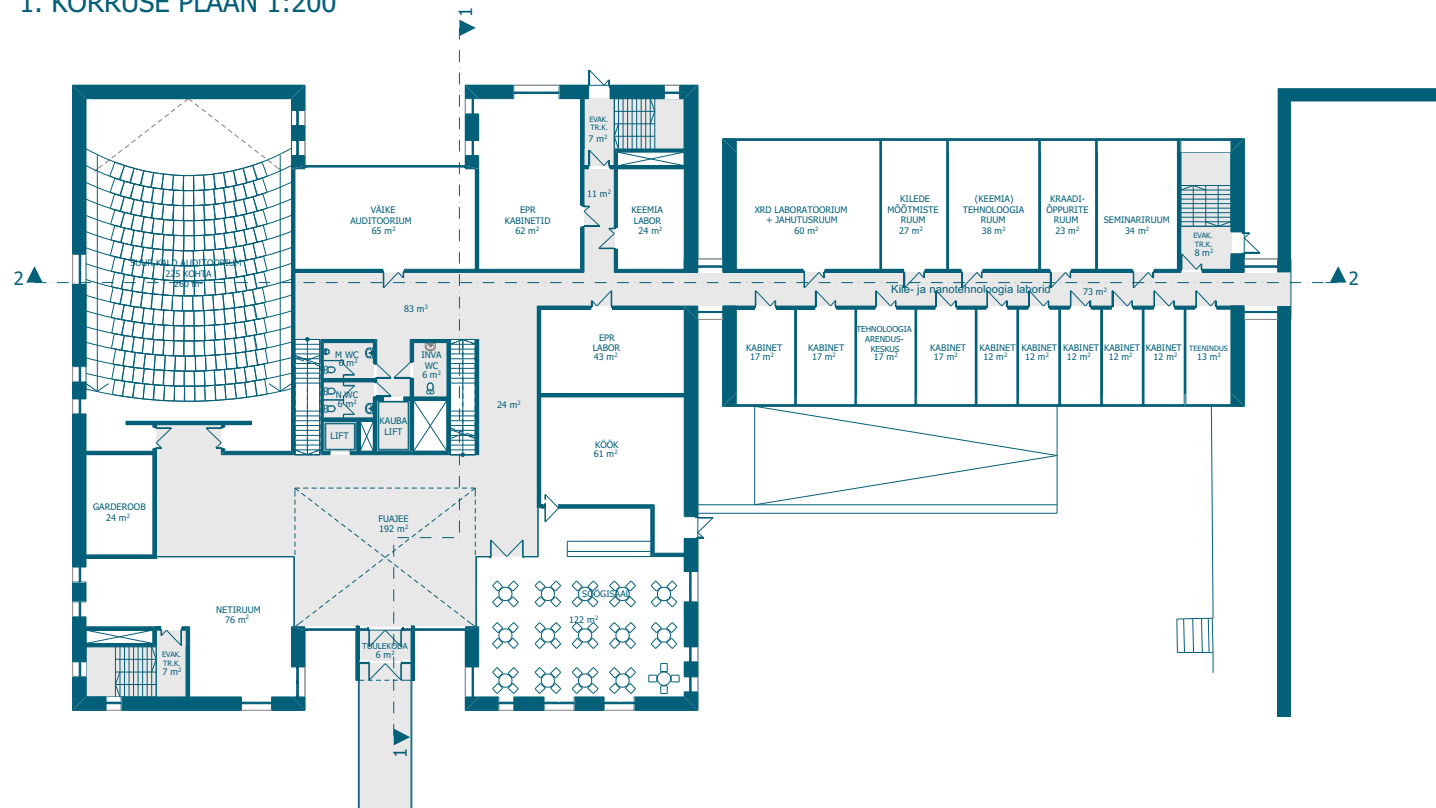


1. KORRUSE PLAAN 1:200




2. KORRUSE PLAAN 1:200

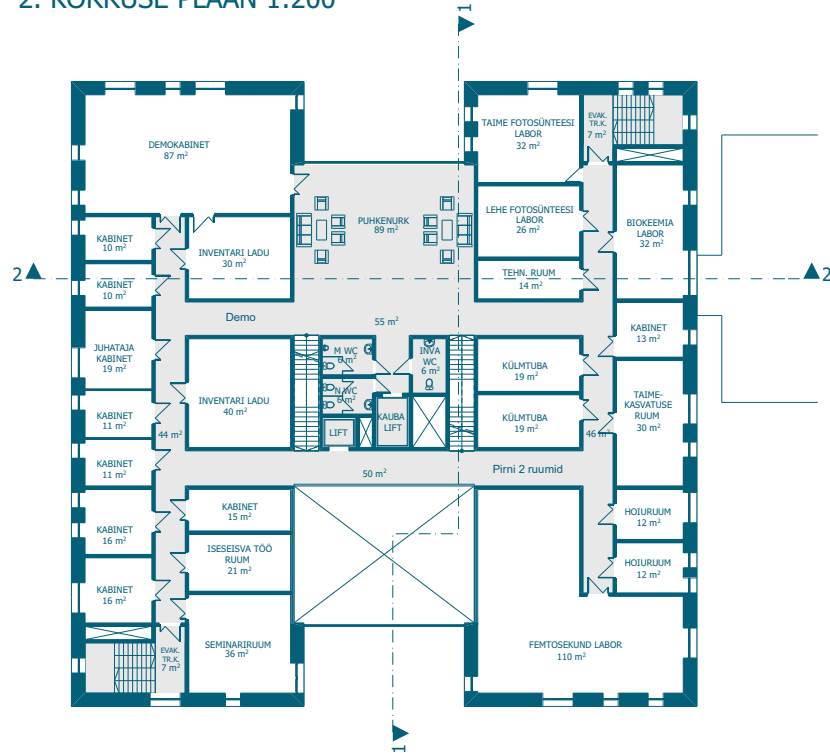

3. KORRUSE PLAAN 1:200

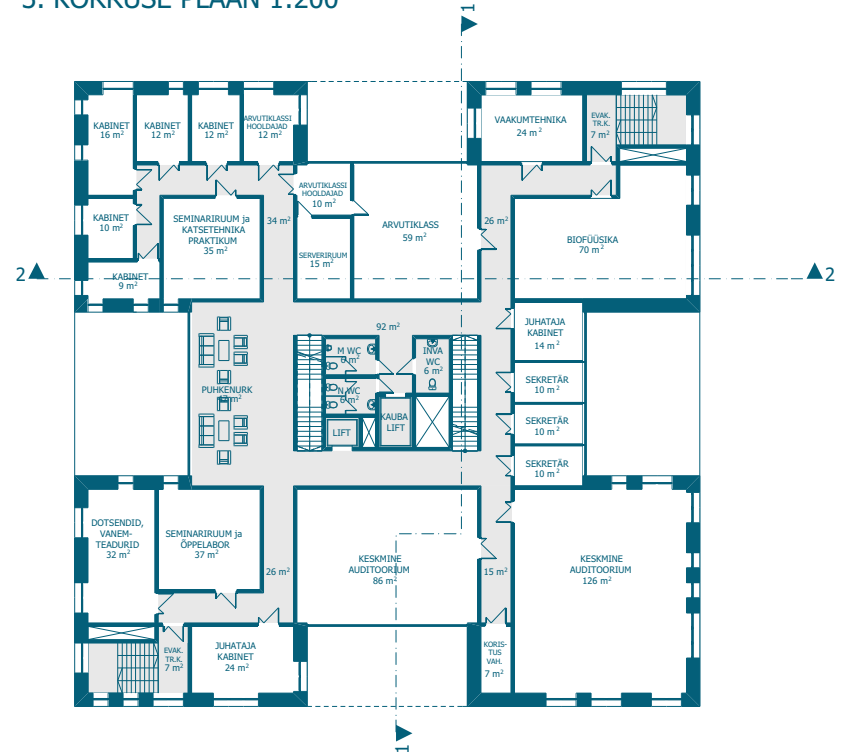


4. KORRUSE PLAAN 1:200

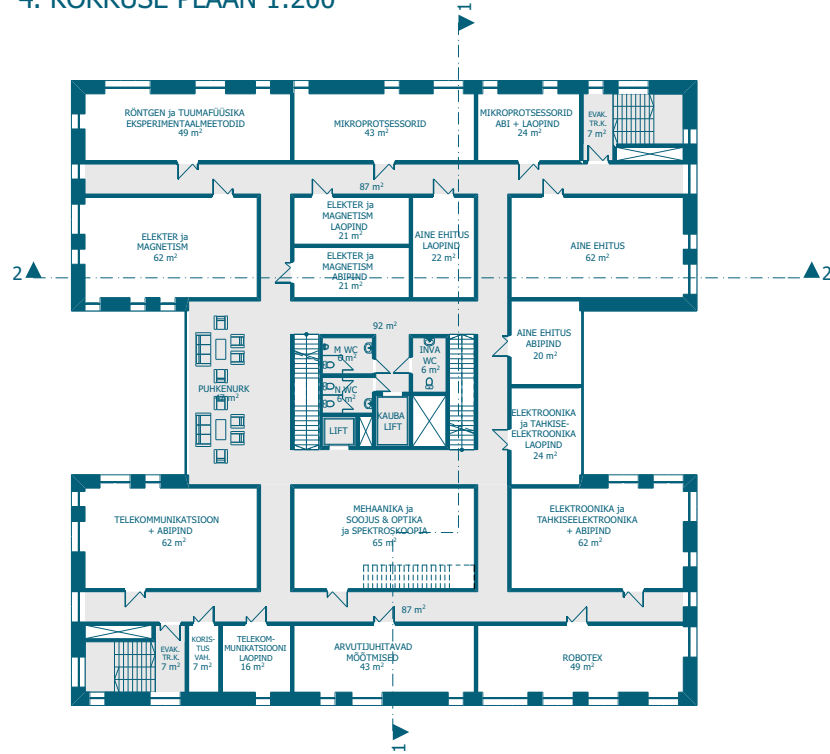

5. KORRUSE PLAAN 1:200



6. KORRUSE PLAAN 1:200

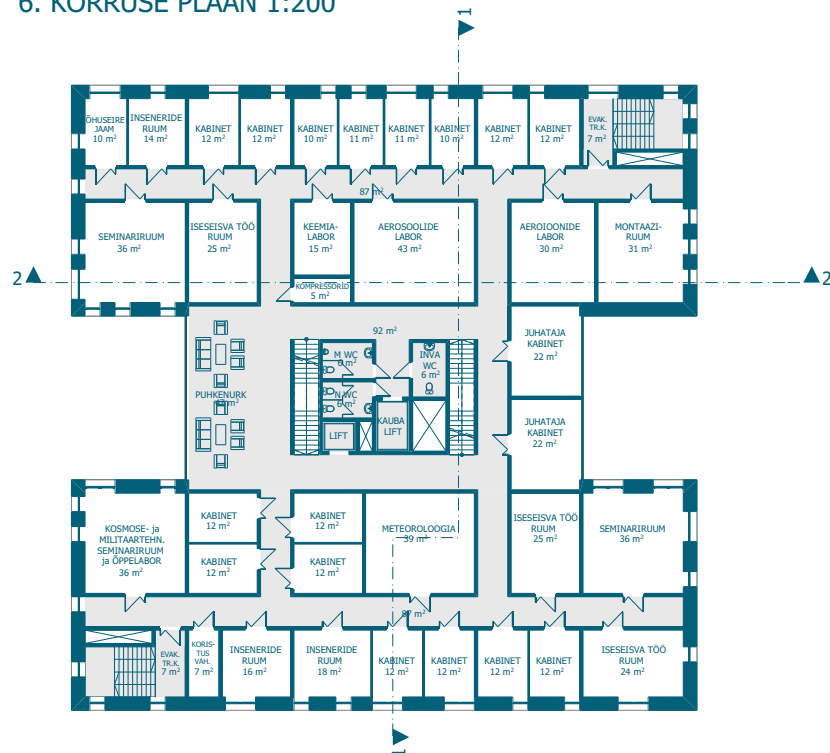

KATUSEPLAAN 1:200

