



Küütri tn 14  
79507:015:0005

Rüütli tn 9  
79507:015:0004

Küütri tänav T5  
79507:055:0012

Rüütli tn 8  
79507:014:0002

HOTELL LONDON  
3H 14H

Rüütli tänav T1  
79507:055:0011

Rüütli tn  
Bet.kivi

Küütri tn  
Küütri tänav T1  
79507:054:0008

Küütri tn 9  
79507:055:0010

Küütri tn 3  
79507:054:0002

16 PARKIMISKOHTA  
Küütri tn 5  
79507:055:0001

Raekoja plats 12  
79507:055:0009


Rüütli tn 4  
79507:054:0010

Raekoja plats 6/  
Rüütli tn 2  
79507:054:0007


Küütri tn 7  
79507:055:0008

Rüütli tn 5  
79507:055:0002


Rüütli tn  
Rüütli tänav T1  
79507:055:0011

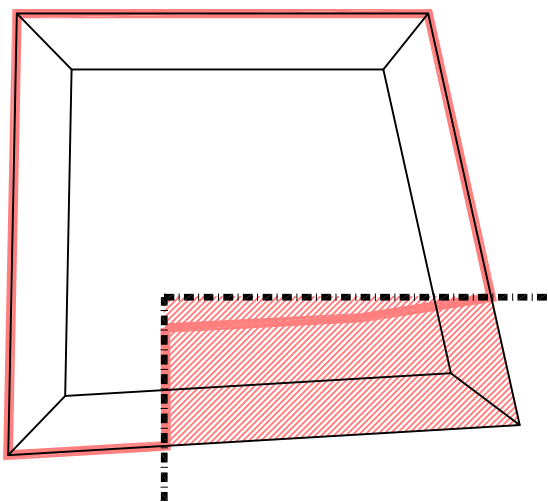


HOОВI SISSELÕIGE

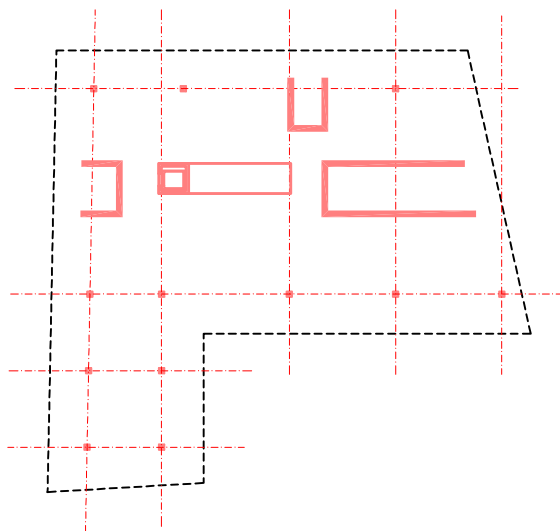


MITTEKANDEV VÄLISPERIMEETER /  
KANDEKONSTRUKTSIOONID MAATASANDIL

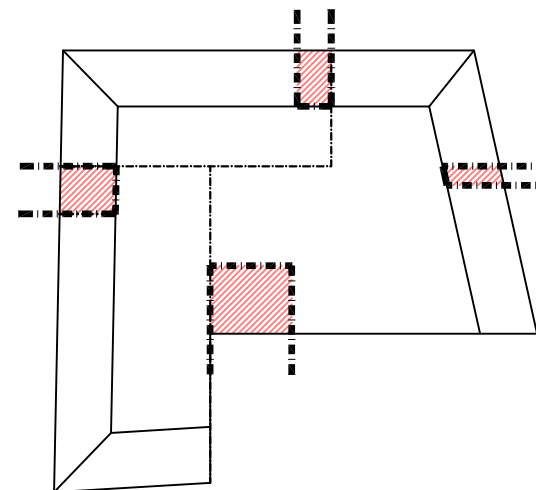


MAHULISED SISSELÕIKED /  
TINGLIK AJALOOLINE HOONESTUS

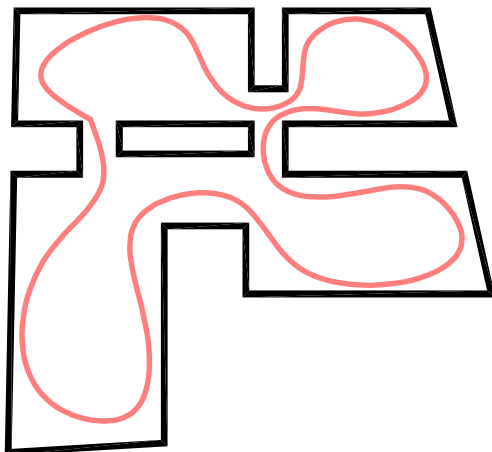


BÜROO PINNAD

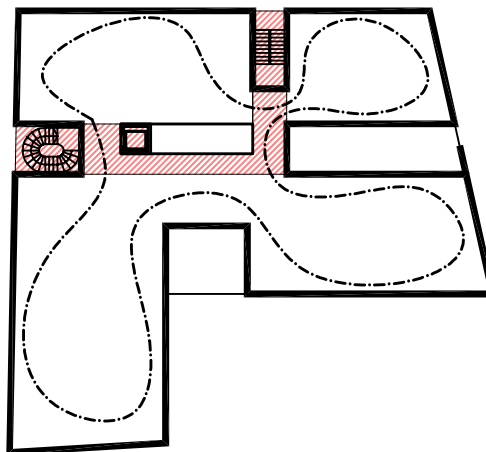


ÜHENDUSRUUM / EVAKUATSIOON

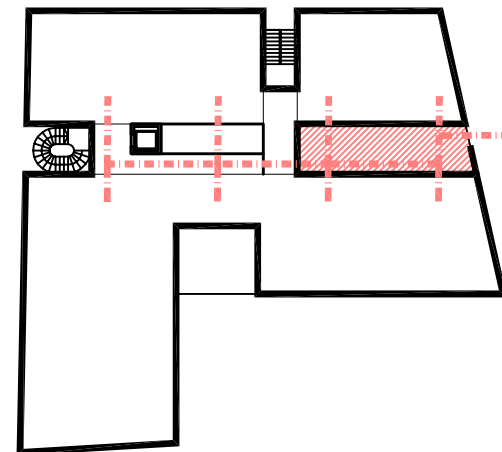


TEHNILINERUUM / KOMMUNIKATSIOONID

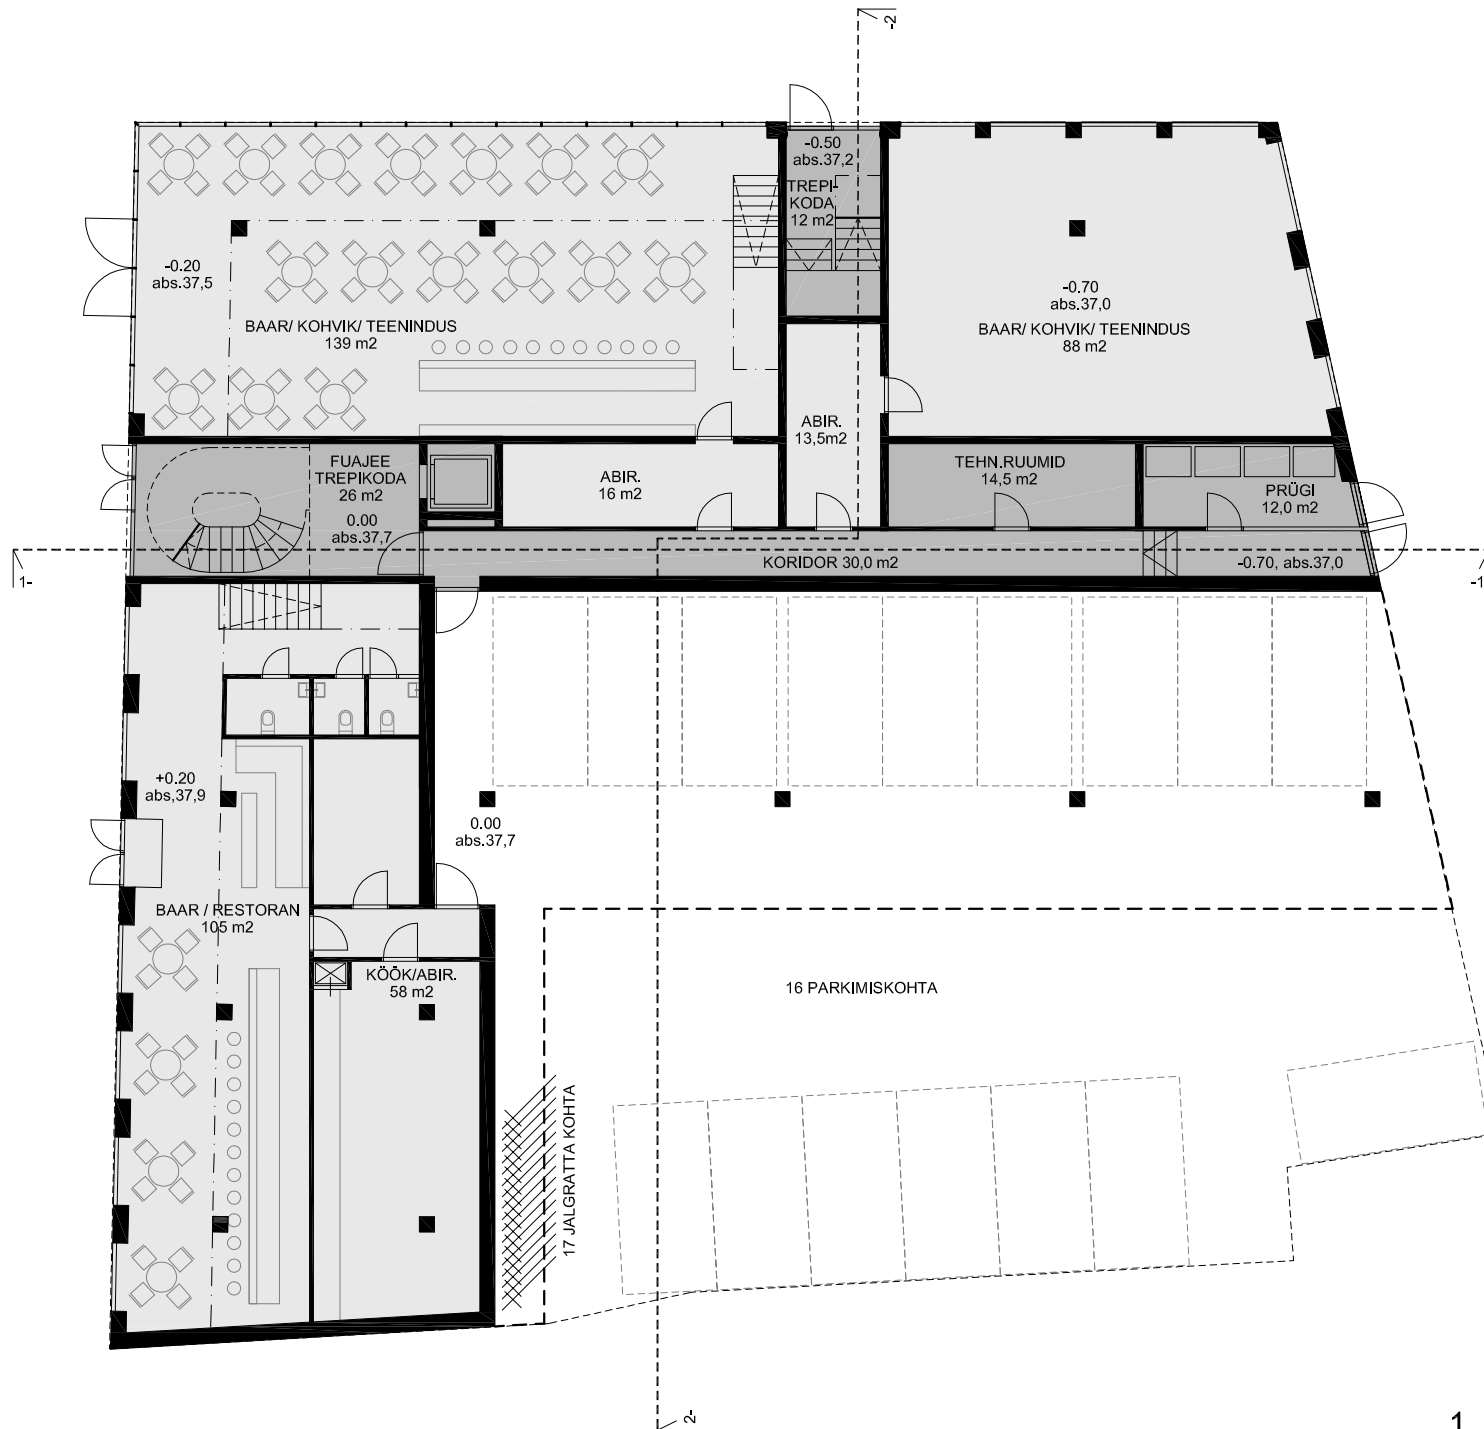


1. KORRUSE PLAAN 1:200

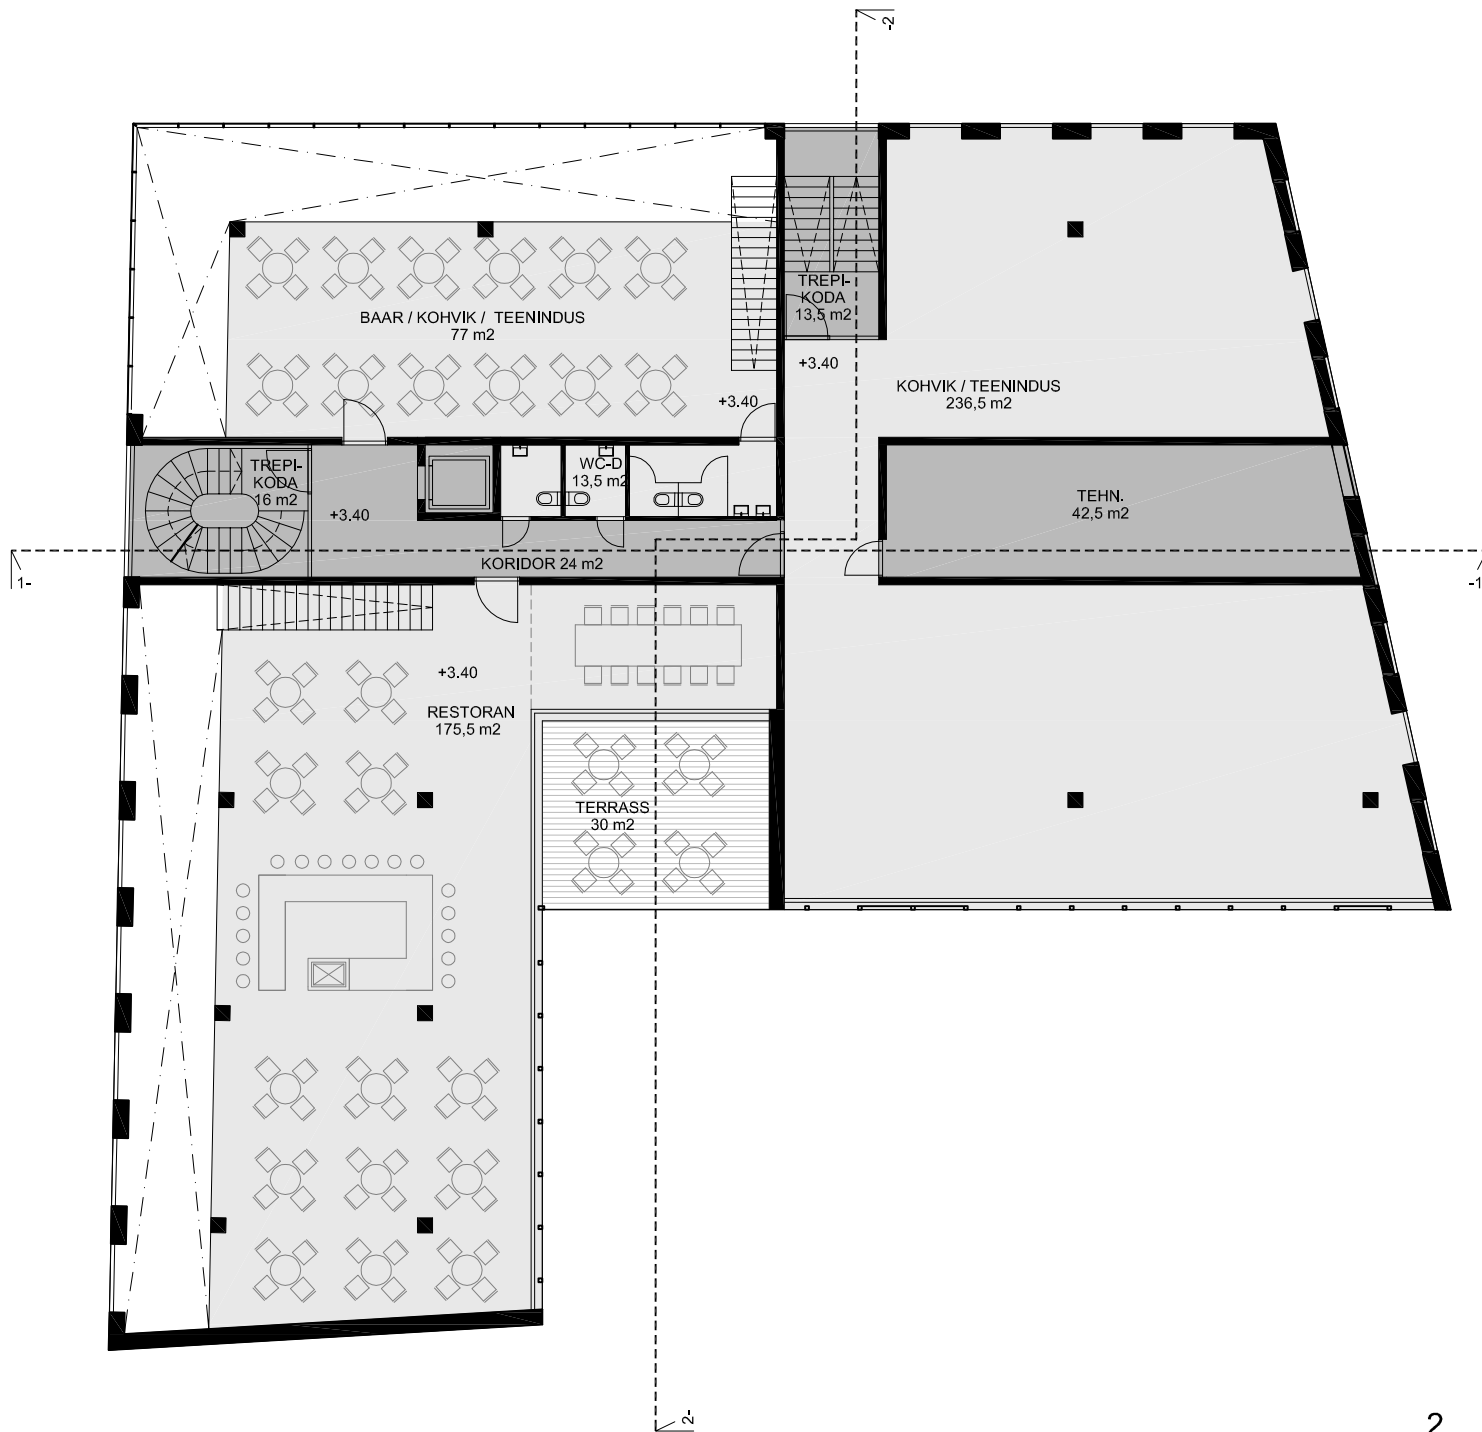


2. KORRUSE PLAAN 1:200

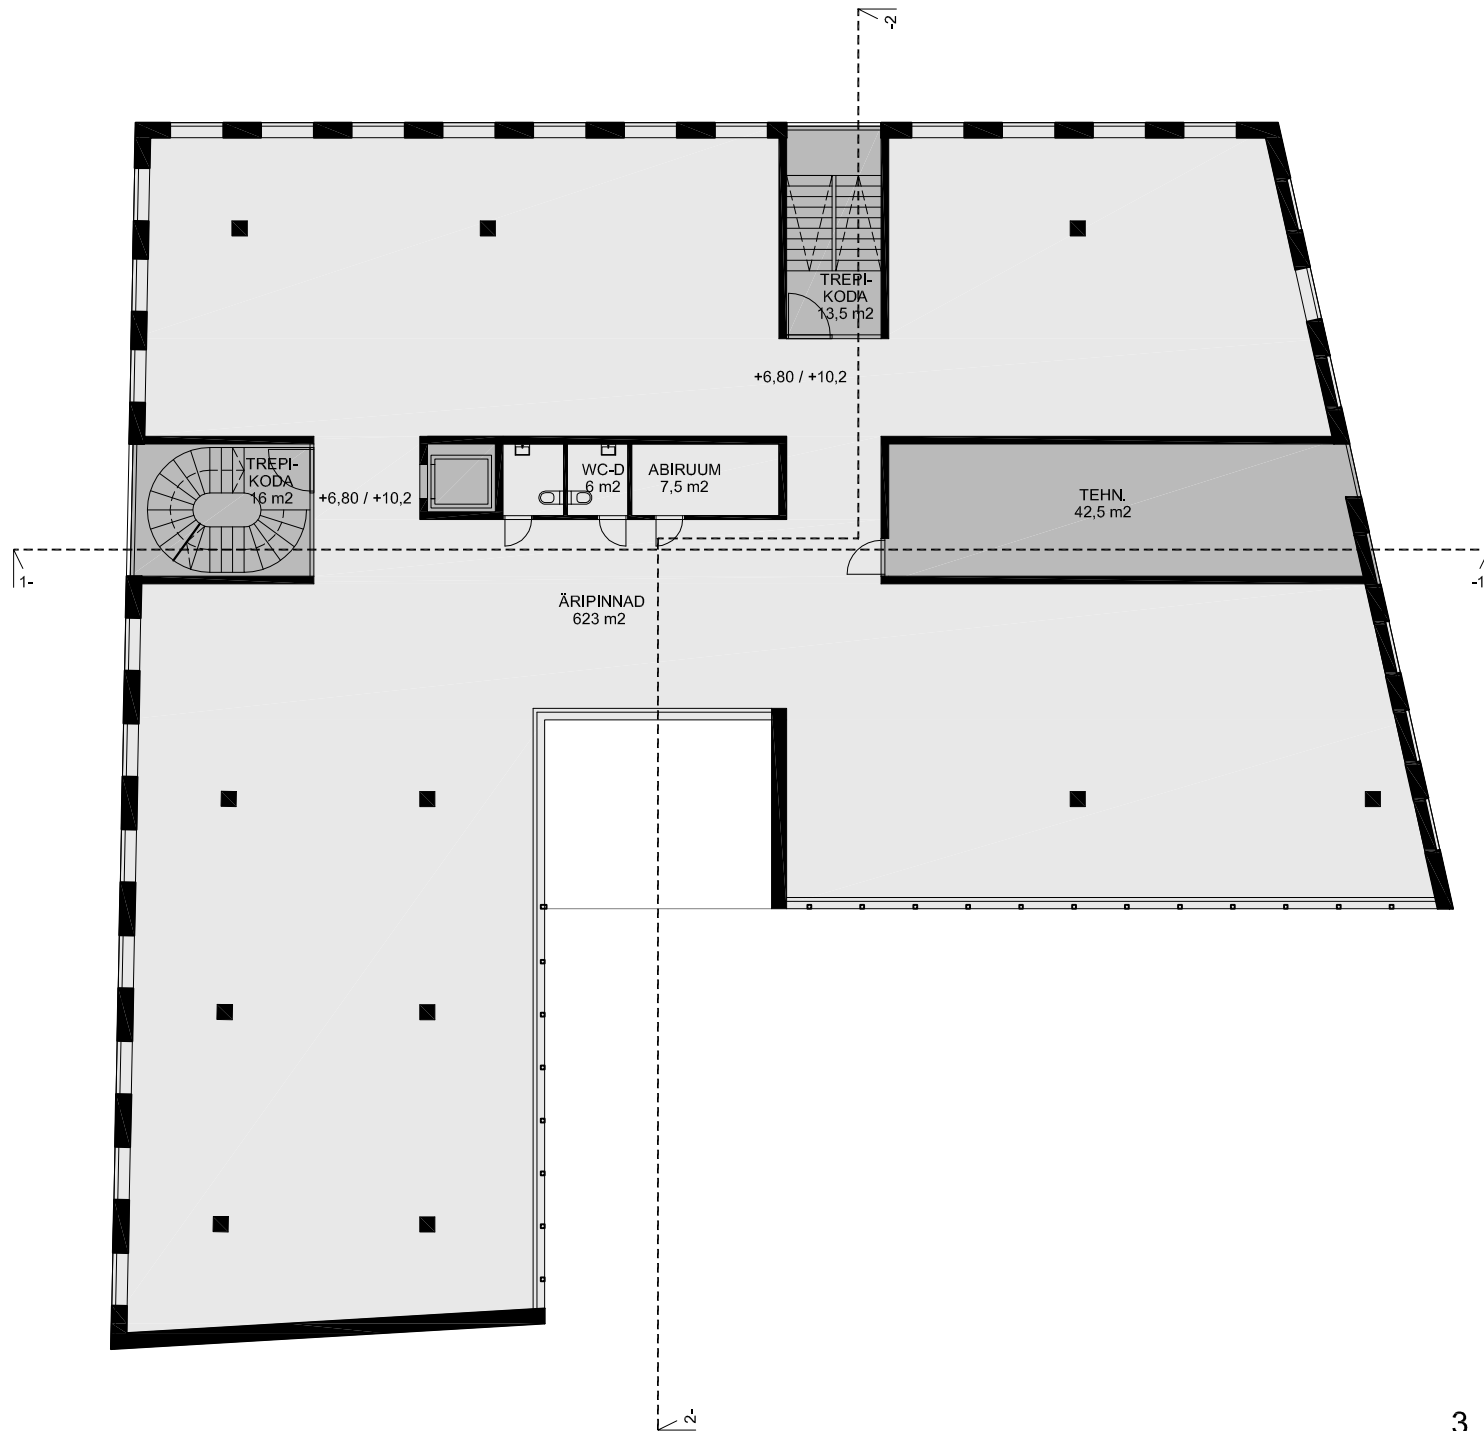


3. KORRUSE PLAAN 1:200

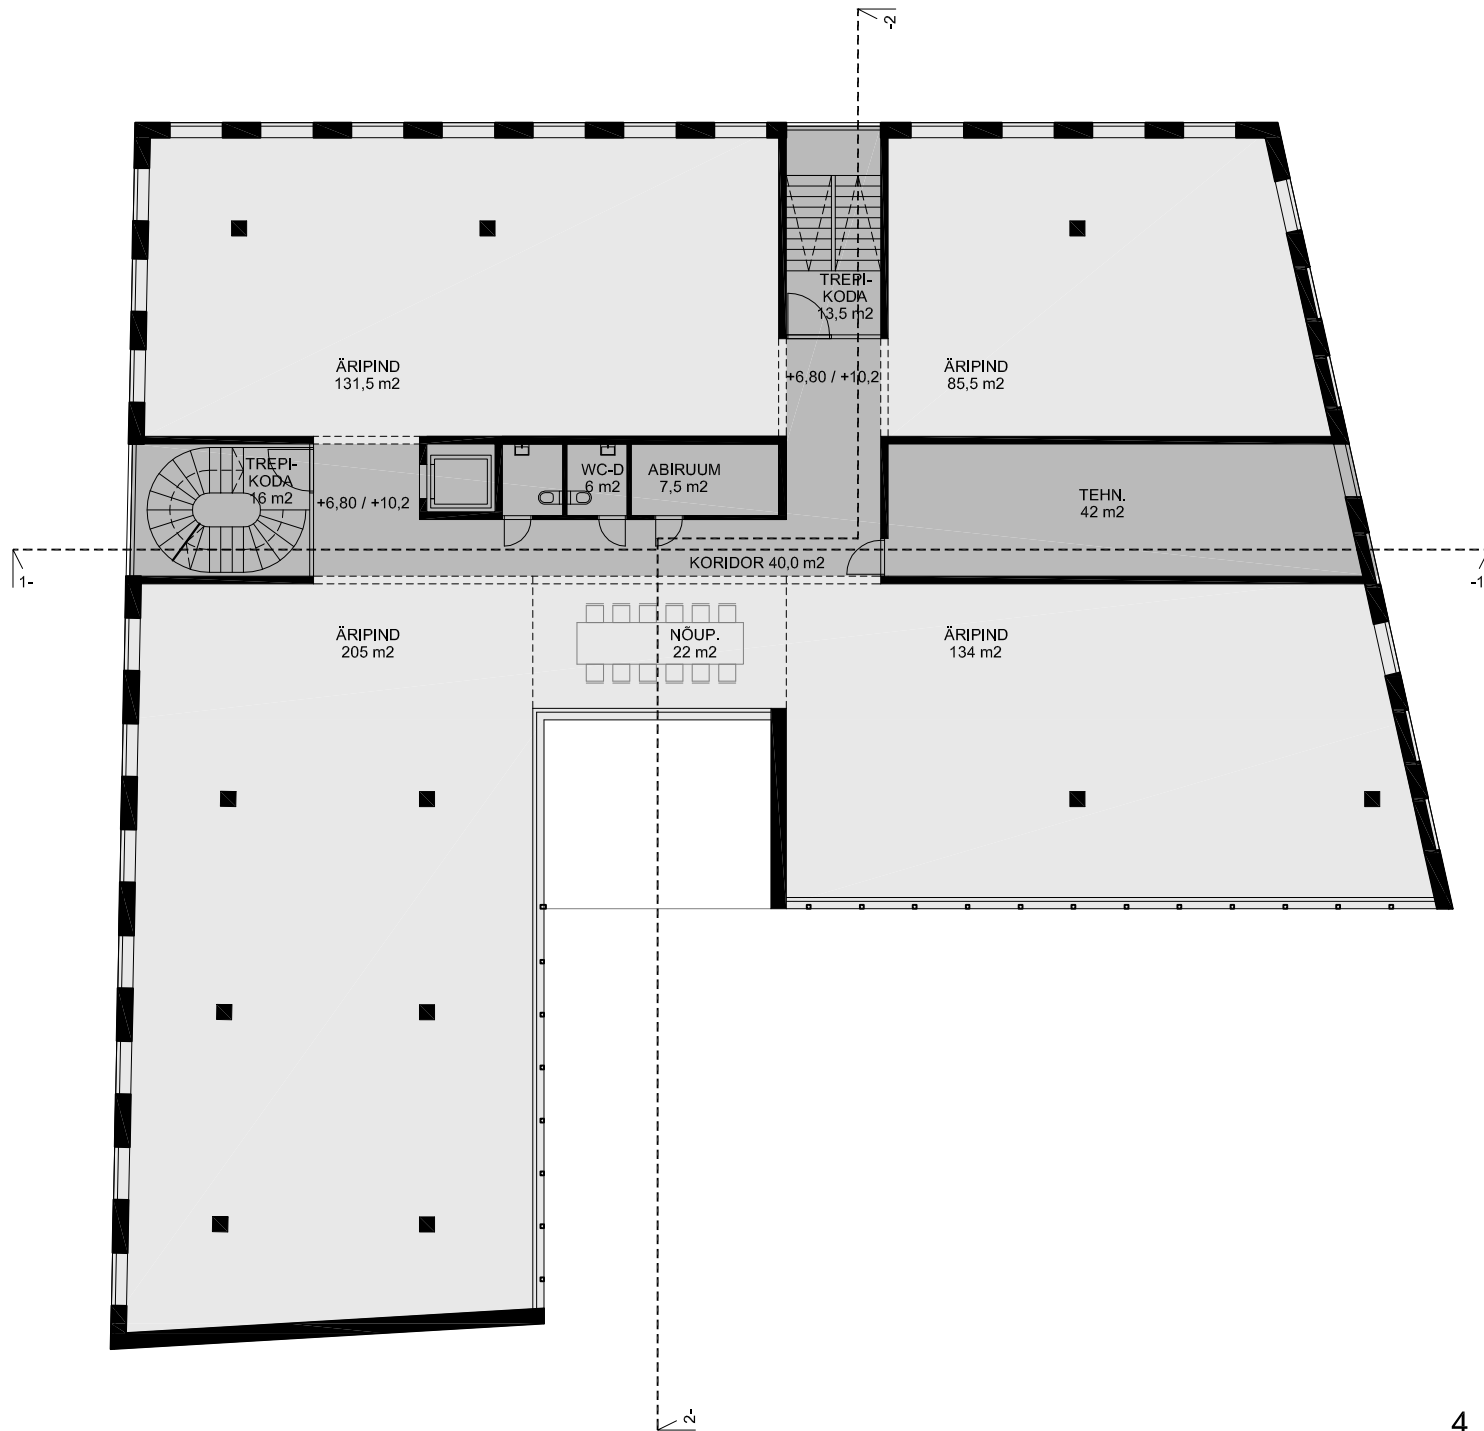


4. KORRUSE PLAAN 1:200

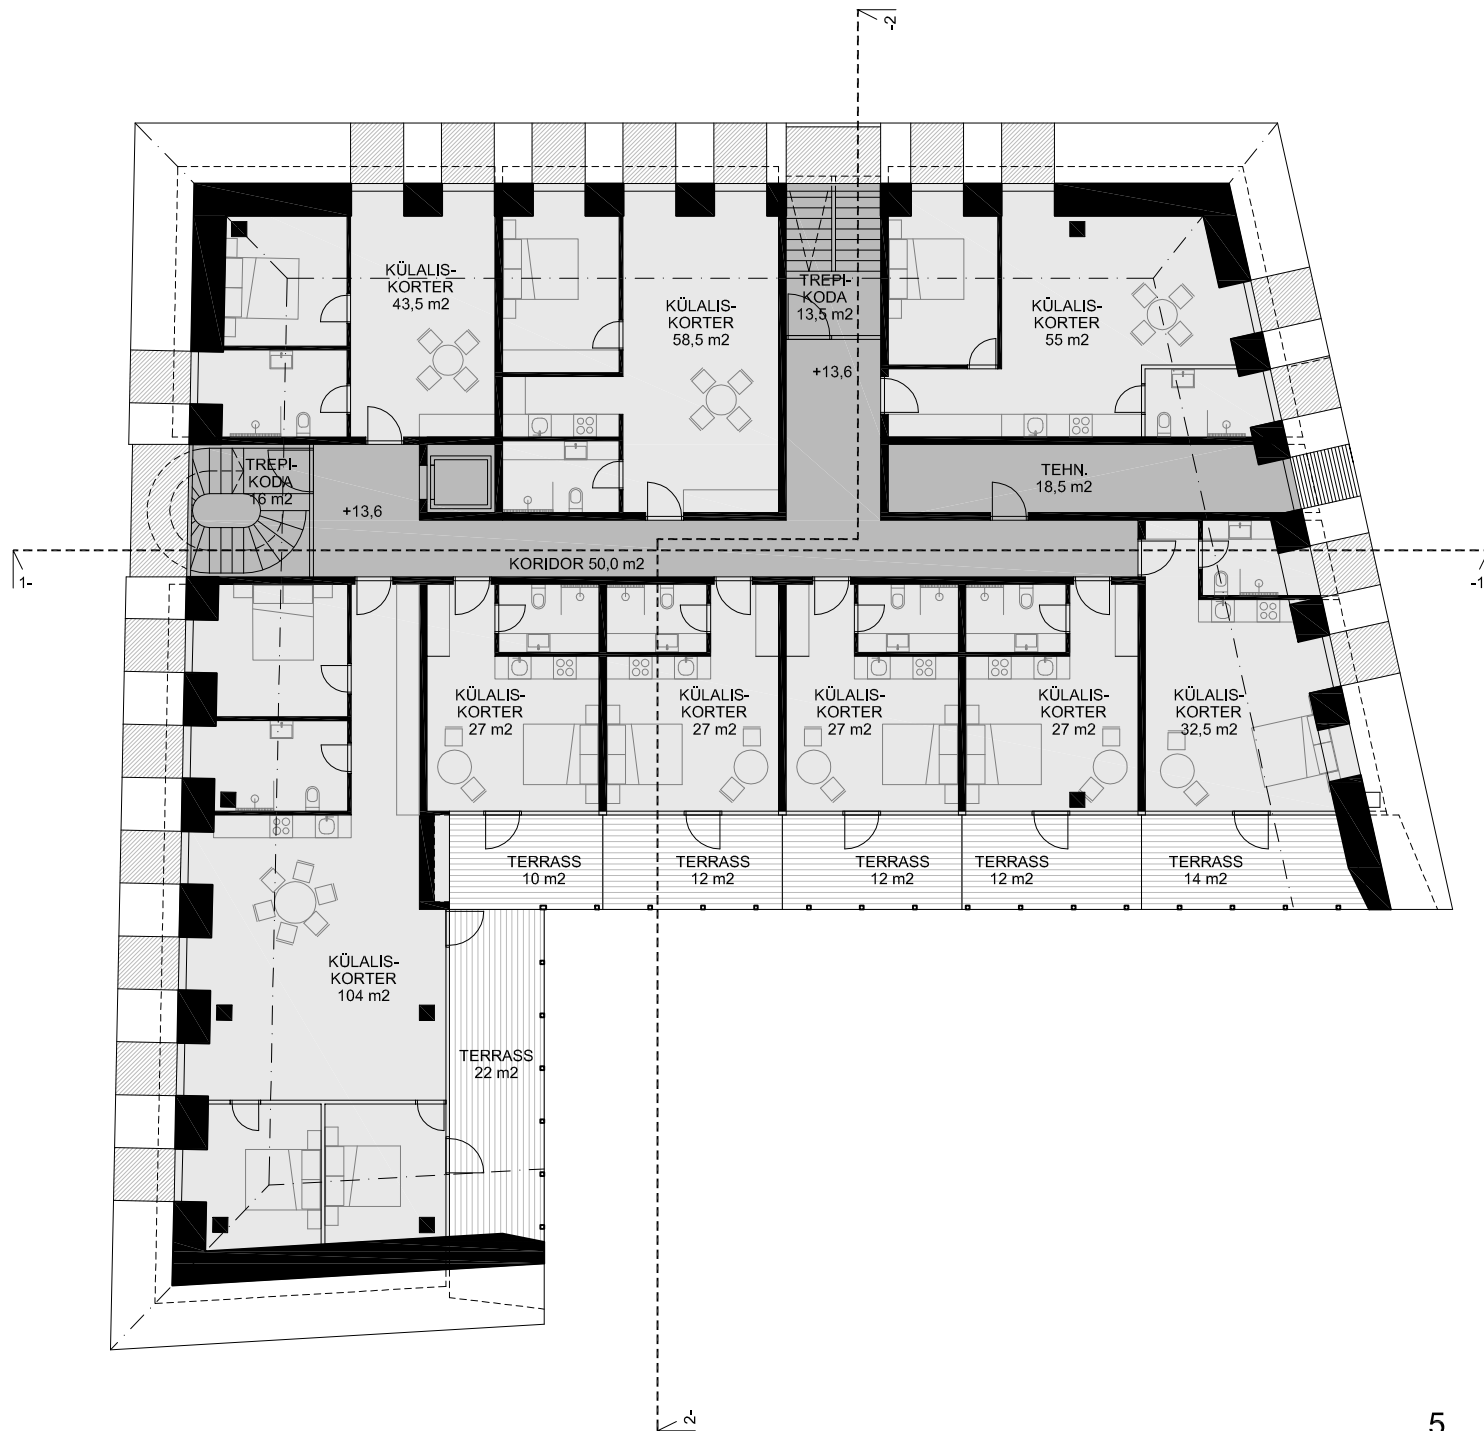

5. KORRUSE PLAAN 1:200

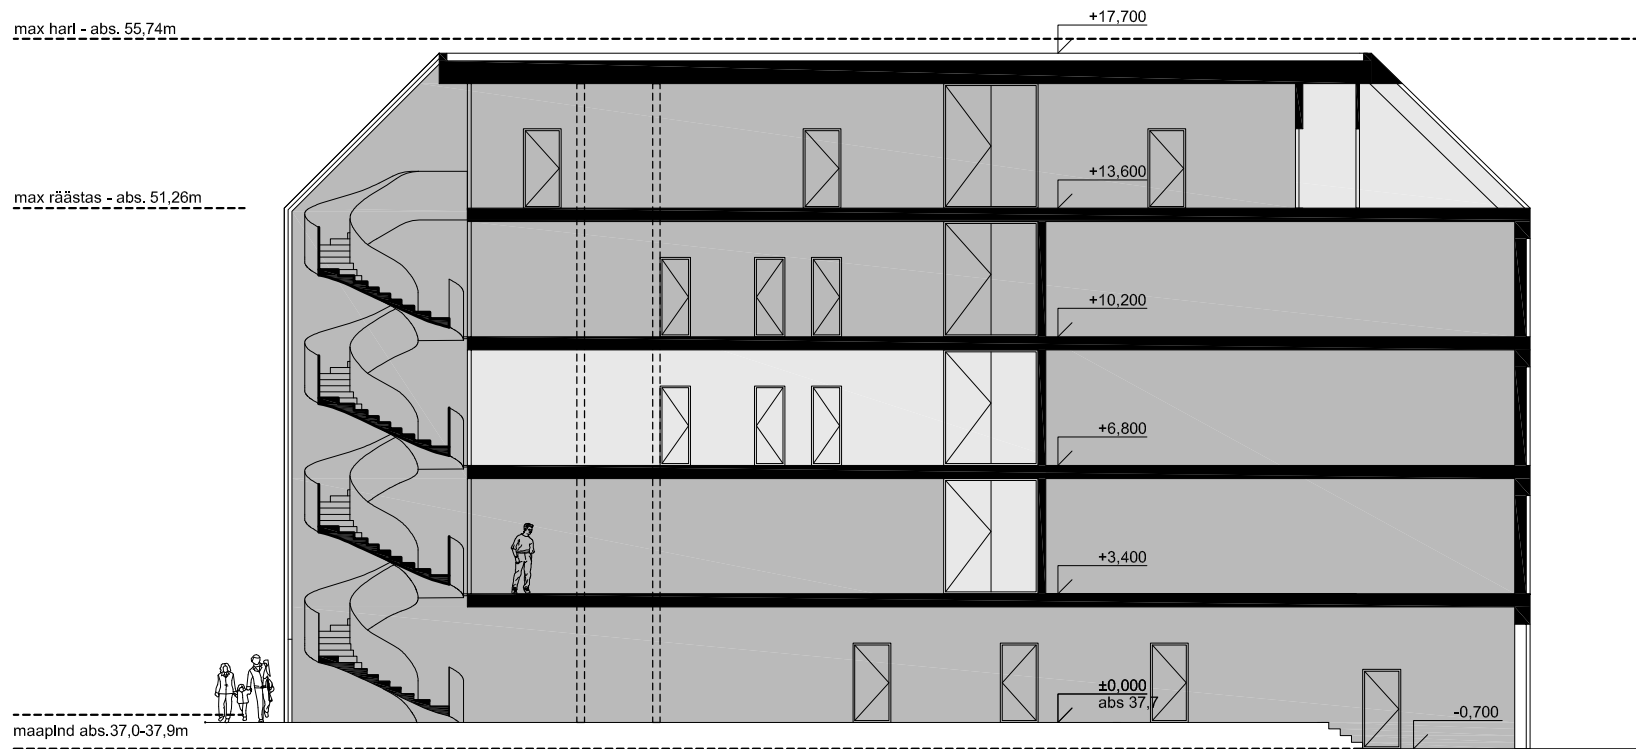



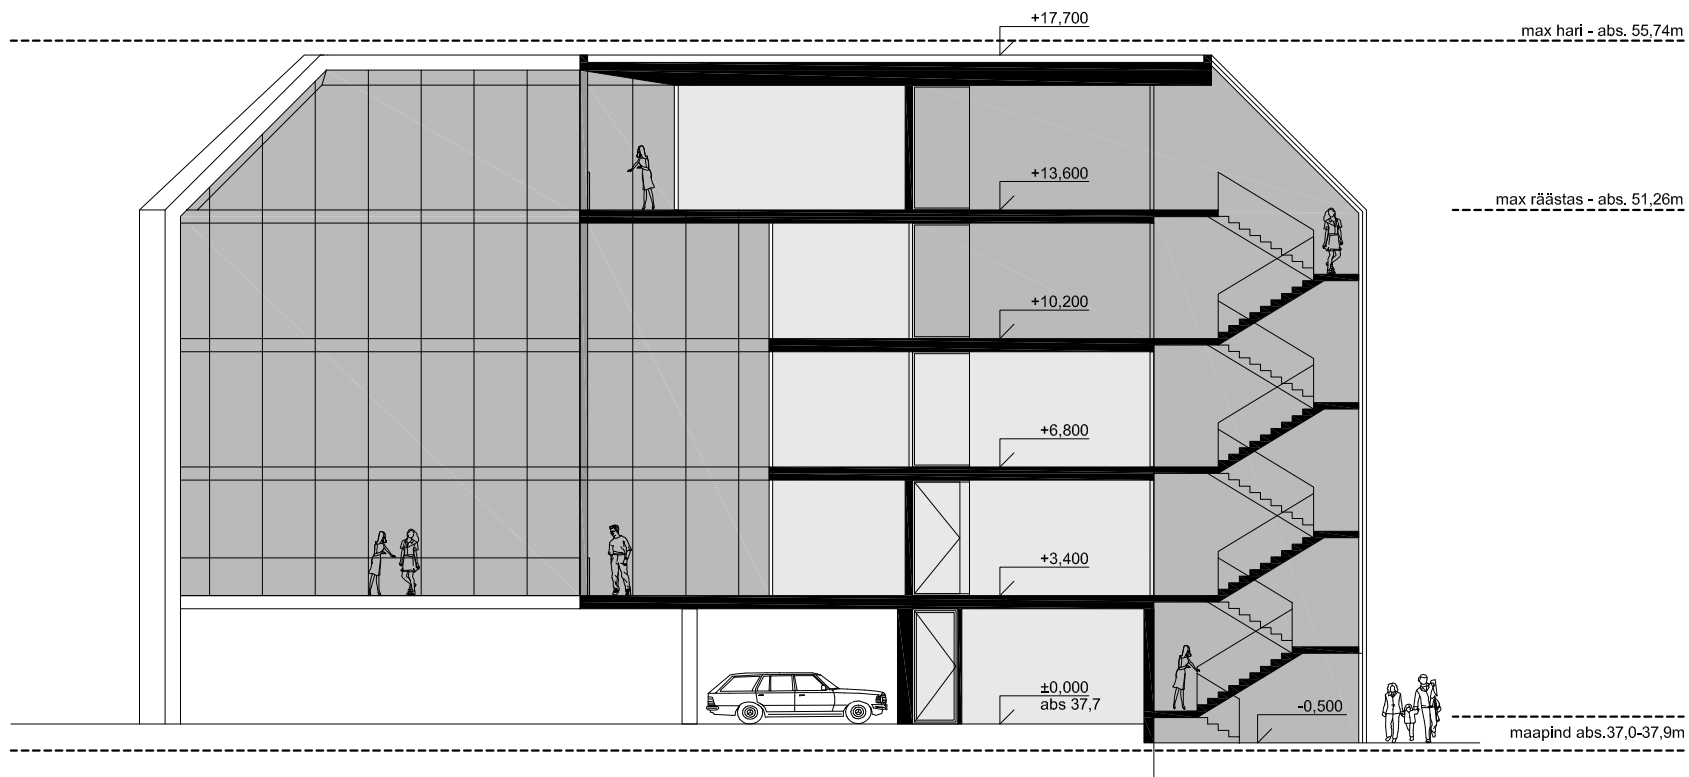



VAADE RÜÜTLI TÄNAVALT 1:200



VAADE KÜÜTRI TÄNAVALT 1:200



VAADE KÜÜTRI 9 KINNISTULT 1:200

